


← North

3880 29 Street NE Calgary AB T1Y 6B6

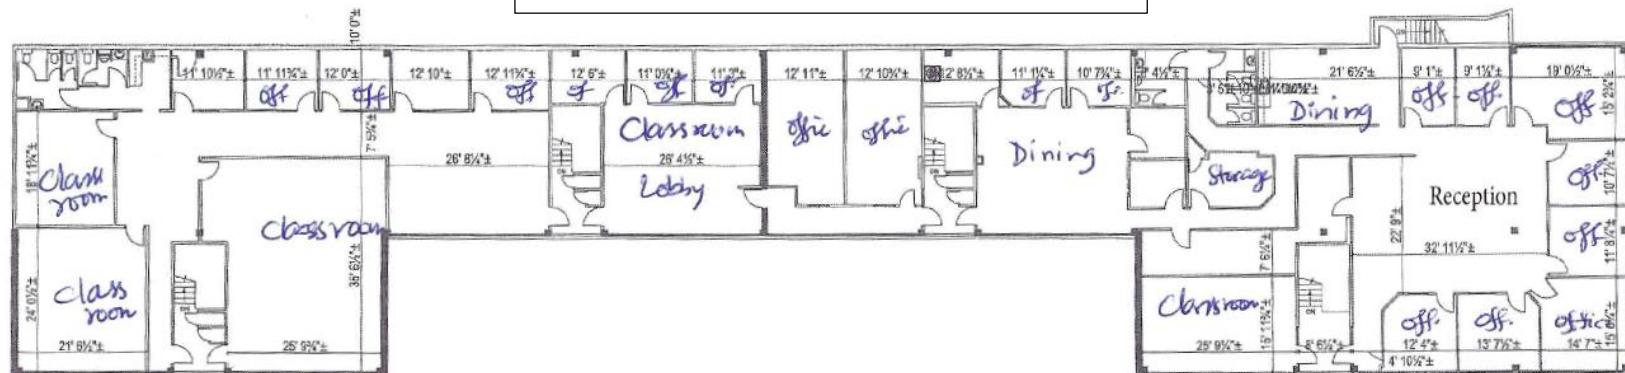

Parking lot

Parking

Parking

Parking

Parking lot

Parking

Parking

← 29 Street →



SURVEYED BY: BN	SURVEY DATE: 2018-APR-10	DRAWN BY: JS	DRAWN DATE: 2018-APR-13	3900 - 29th Street NE (Second Level) Calgary, AB		As Built MEASURING SERVICES asbuilt.ca +1-403-830-5591
OCCUPANT AREA: 11,858 SQ FT	RENTABLE AREA: --	MEASUREMENT STANDARD ANSI/BOMA Z65.2-2012	SCALE: 5/64"=1'-0" (ARCH C)			

College building



Reception



Class rooms





